

Piso 0

2<sup>da</sup> fl

0.10

0.00

003

Lab. Multimedia  
(ARF)  
DEPÓSITO MATERIAL

002

área  
38.4 m<sup>2</sup>

5460  
tel. Jane  
para o lab  
(013)

16

Ampl. A1  
0.14

área 2  
70m<sup>2</sup>


-1.02

0.12

✓ Lab. Arq. ~~Sistemas~~  
Computadores digitais  
(A.P.)

5464

✓ Lab  
Arq. C

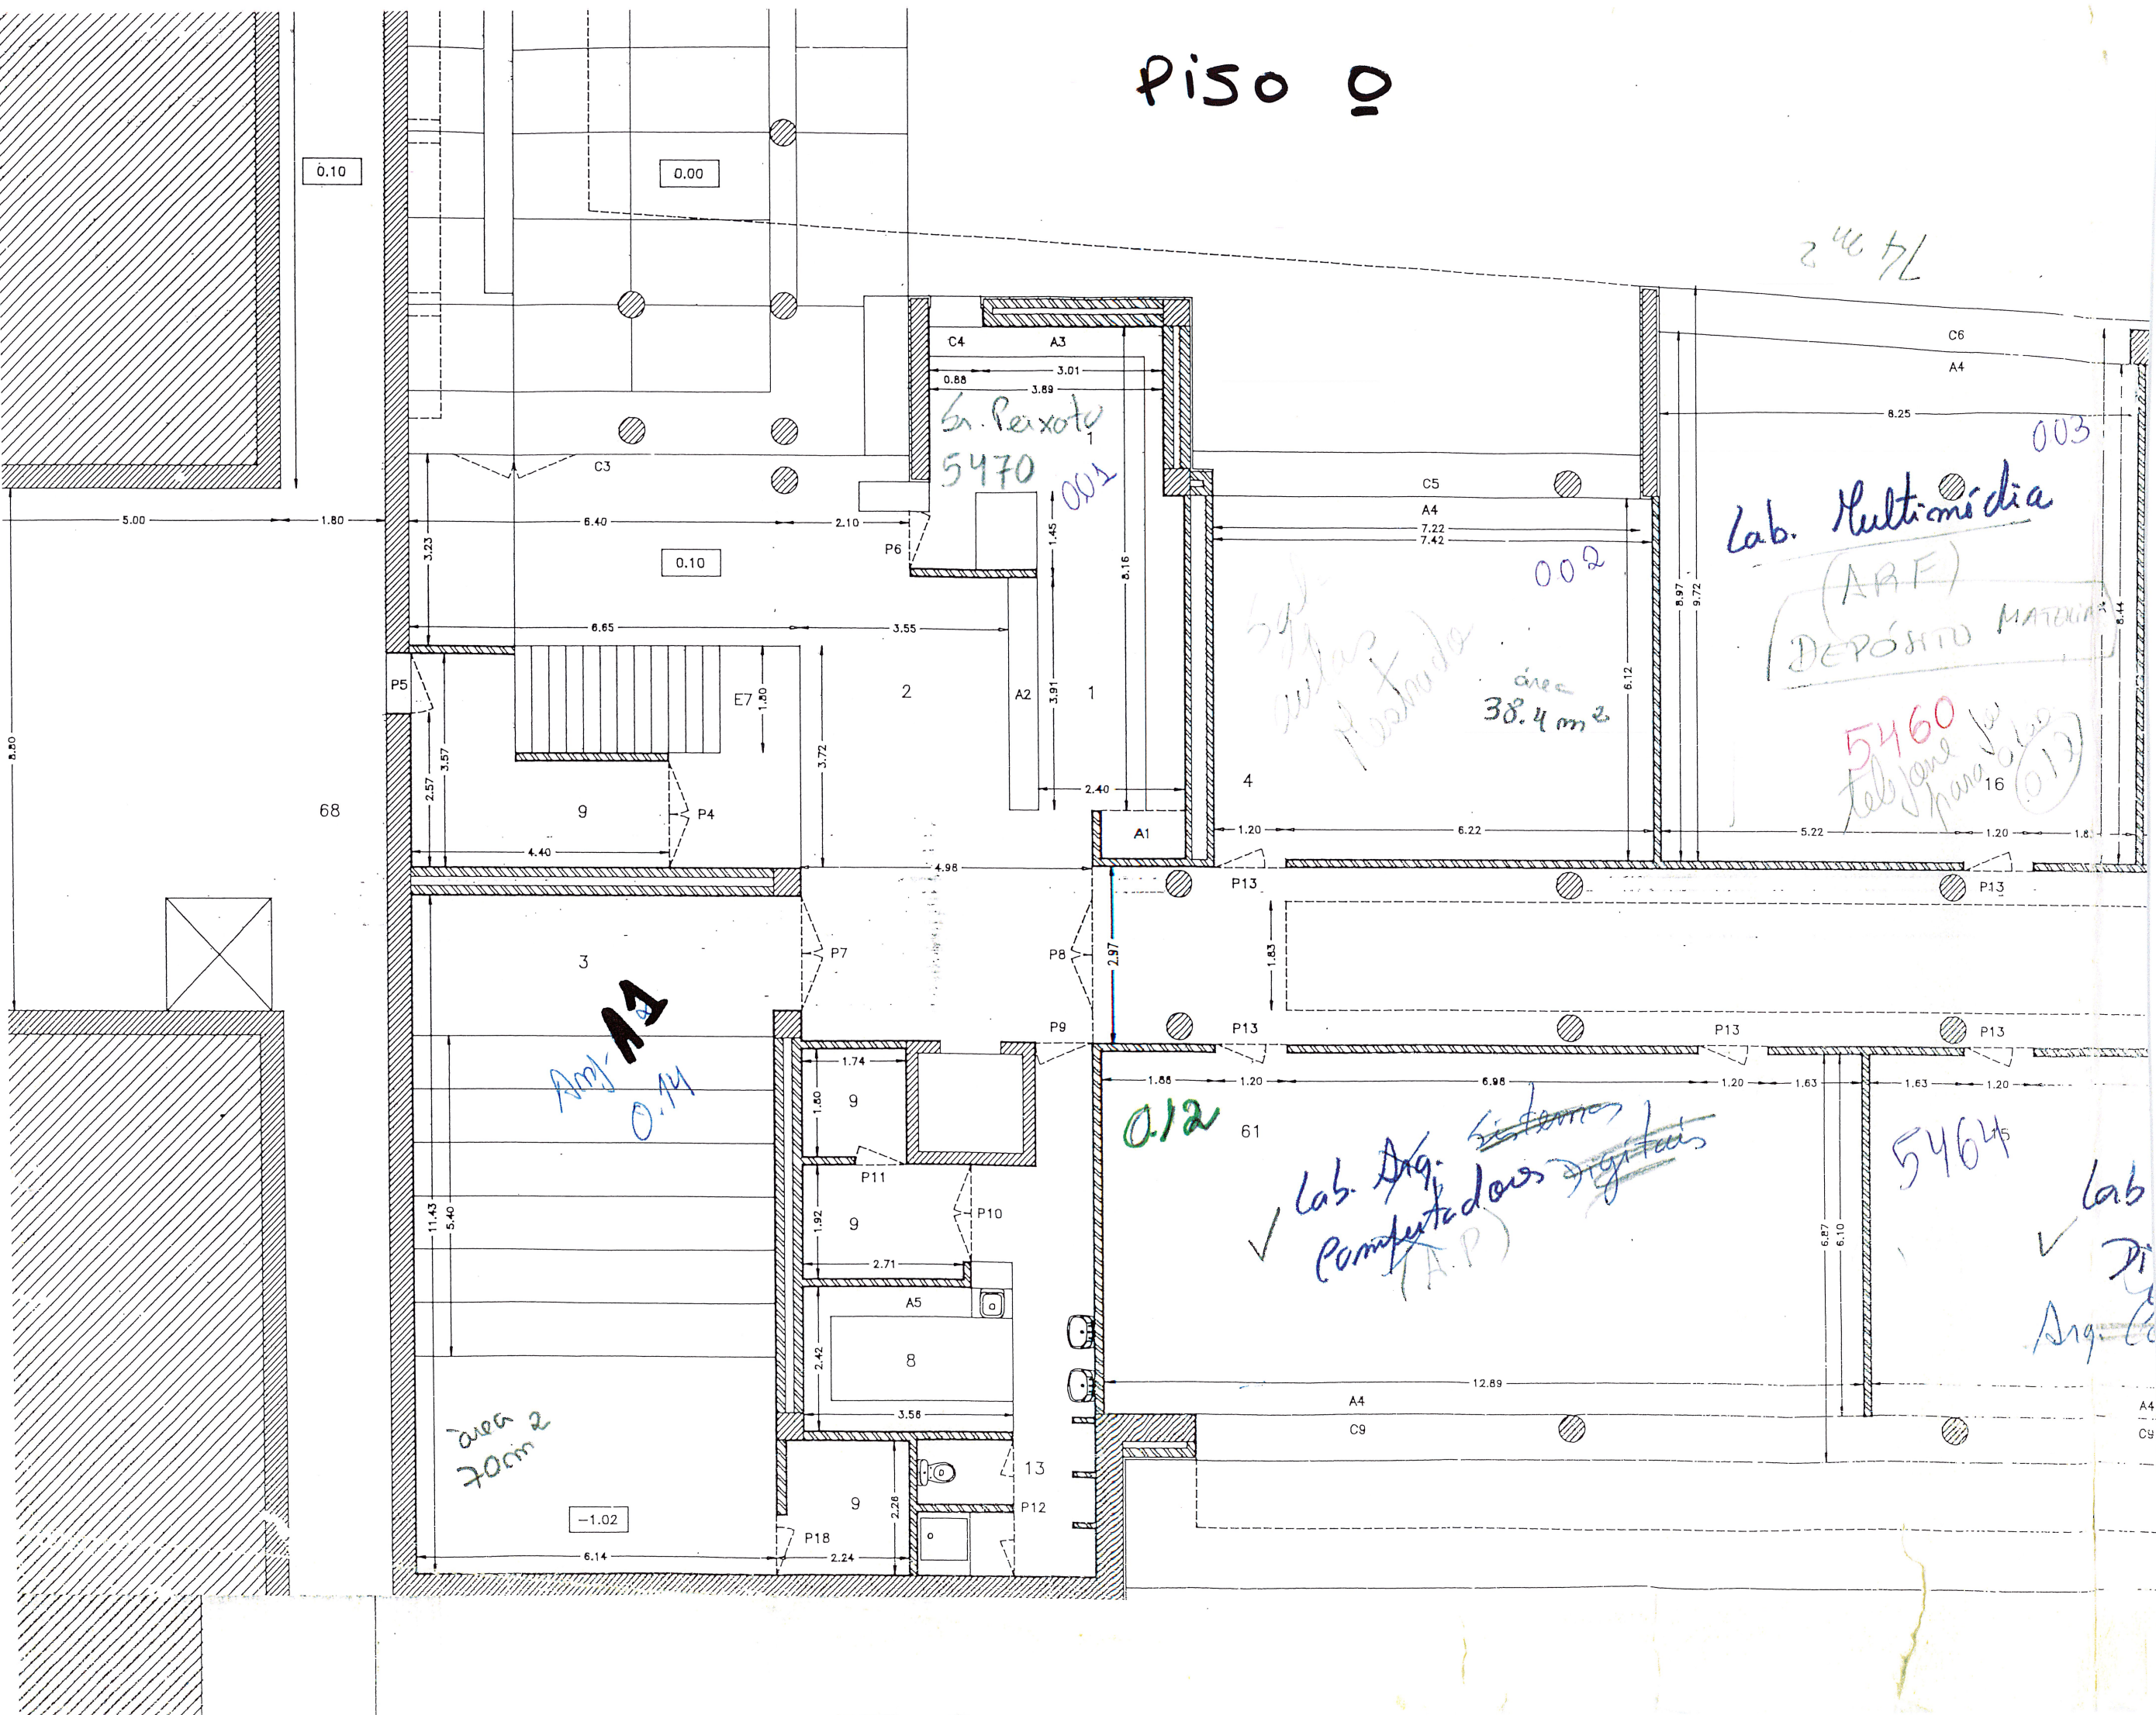



# Piso 0

0.00

Piso 0

